



# HES Lectern Sources


Lectern Room 108

Lectern Room 109

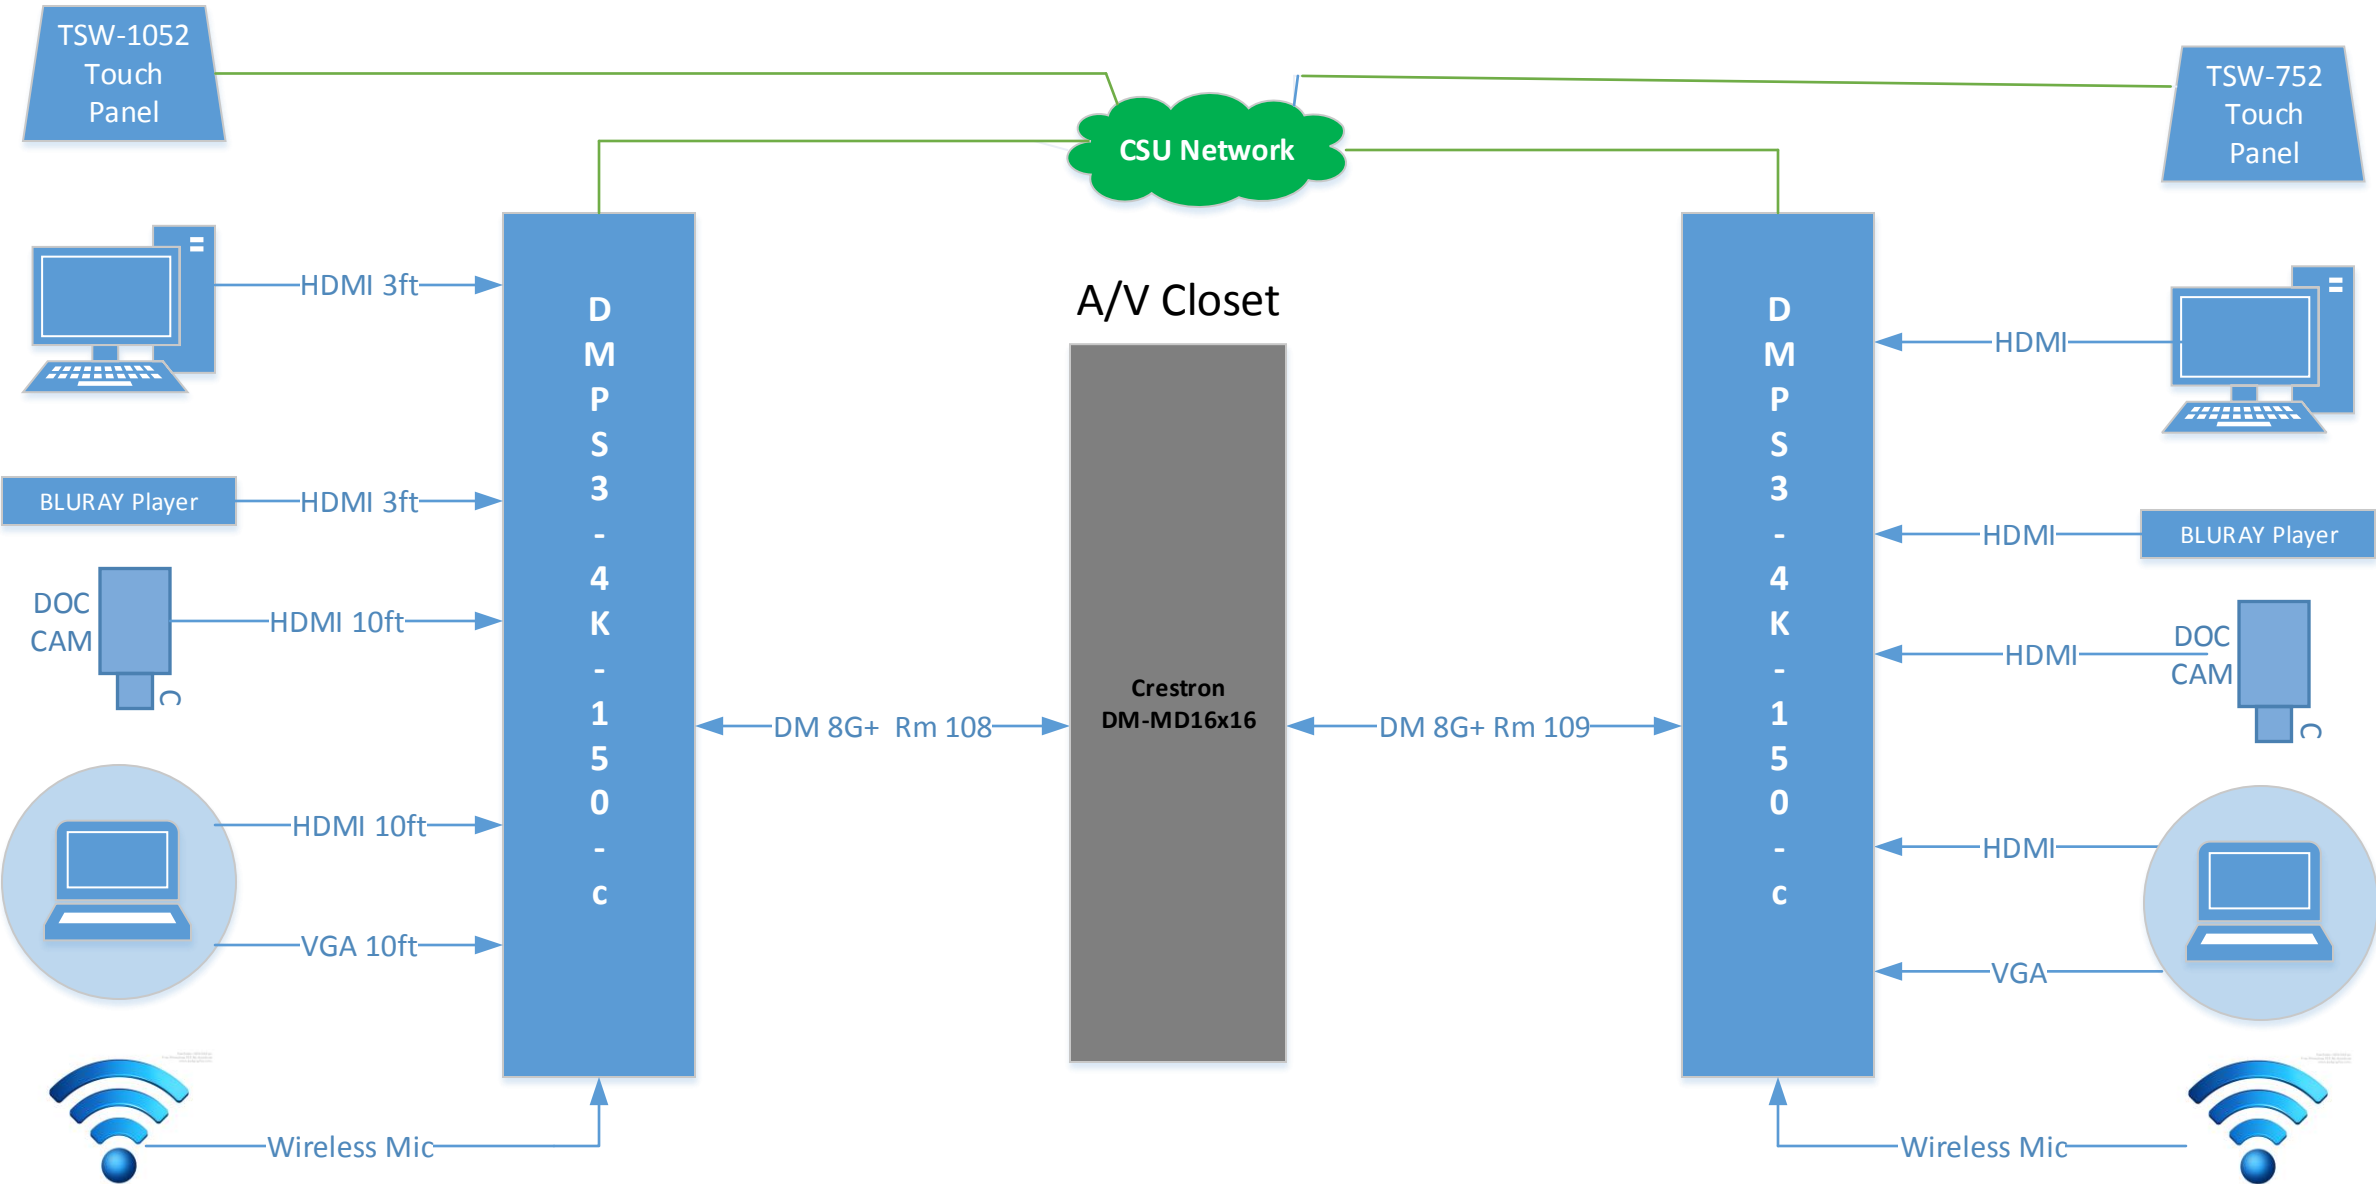

# HES Matrix Switcher I/O

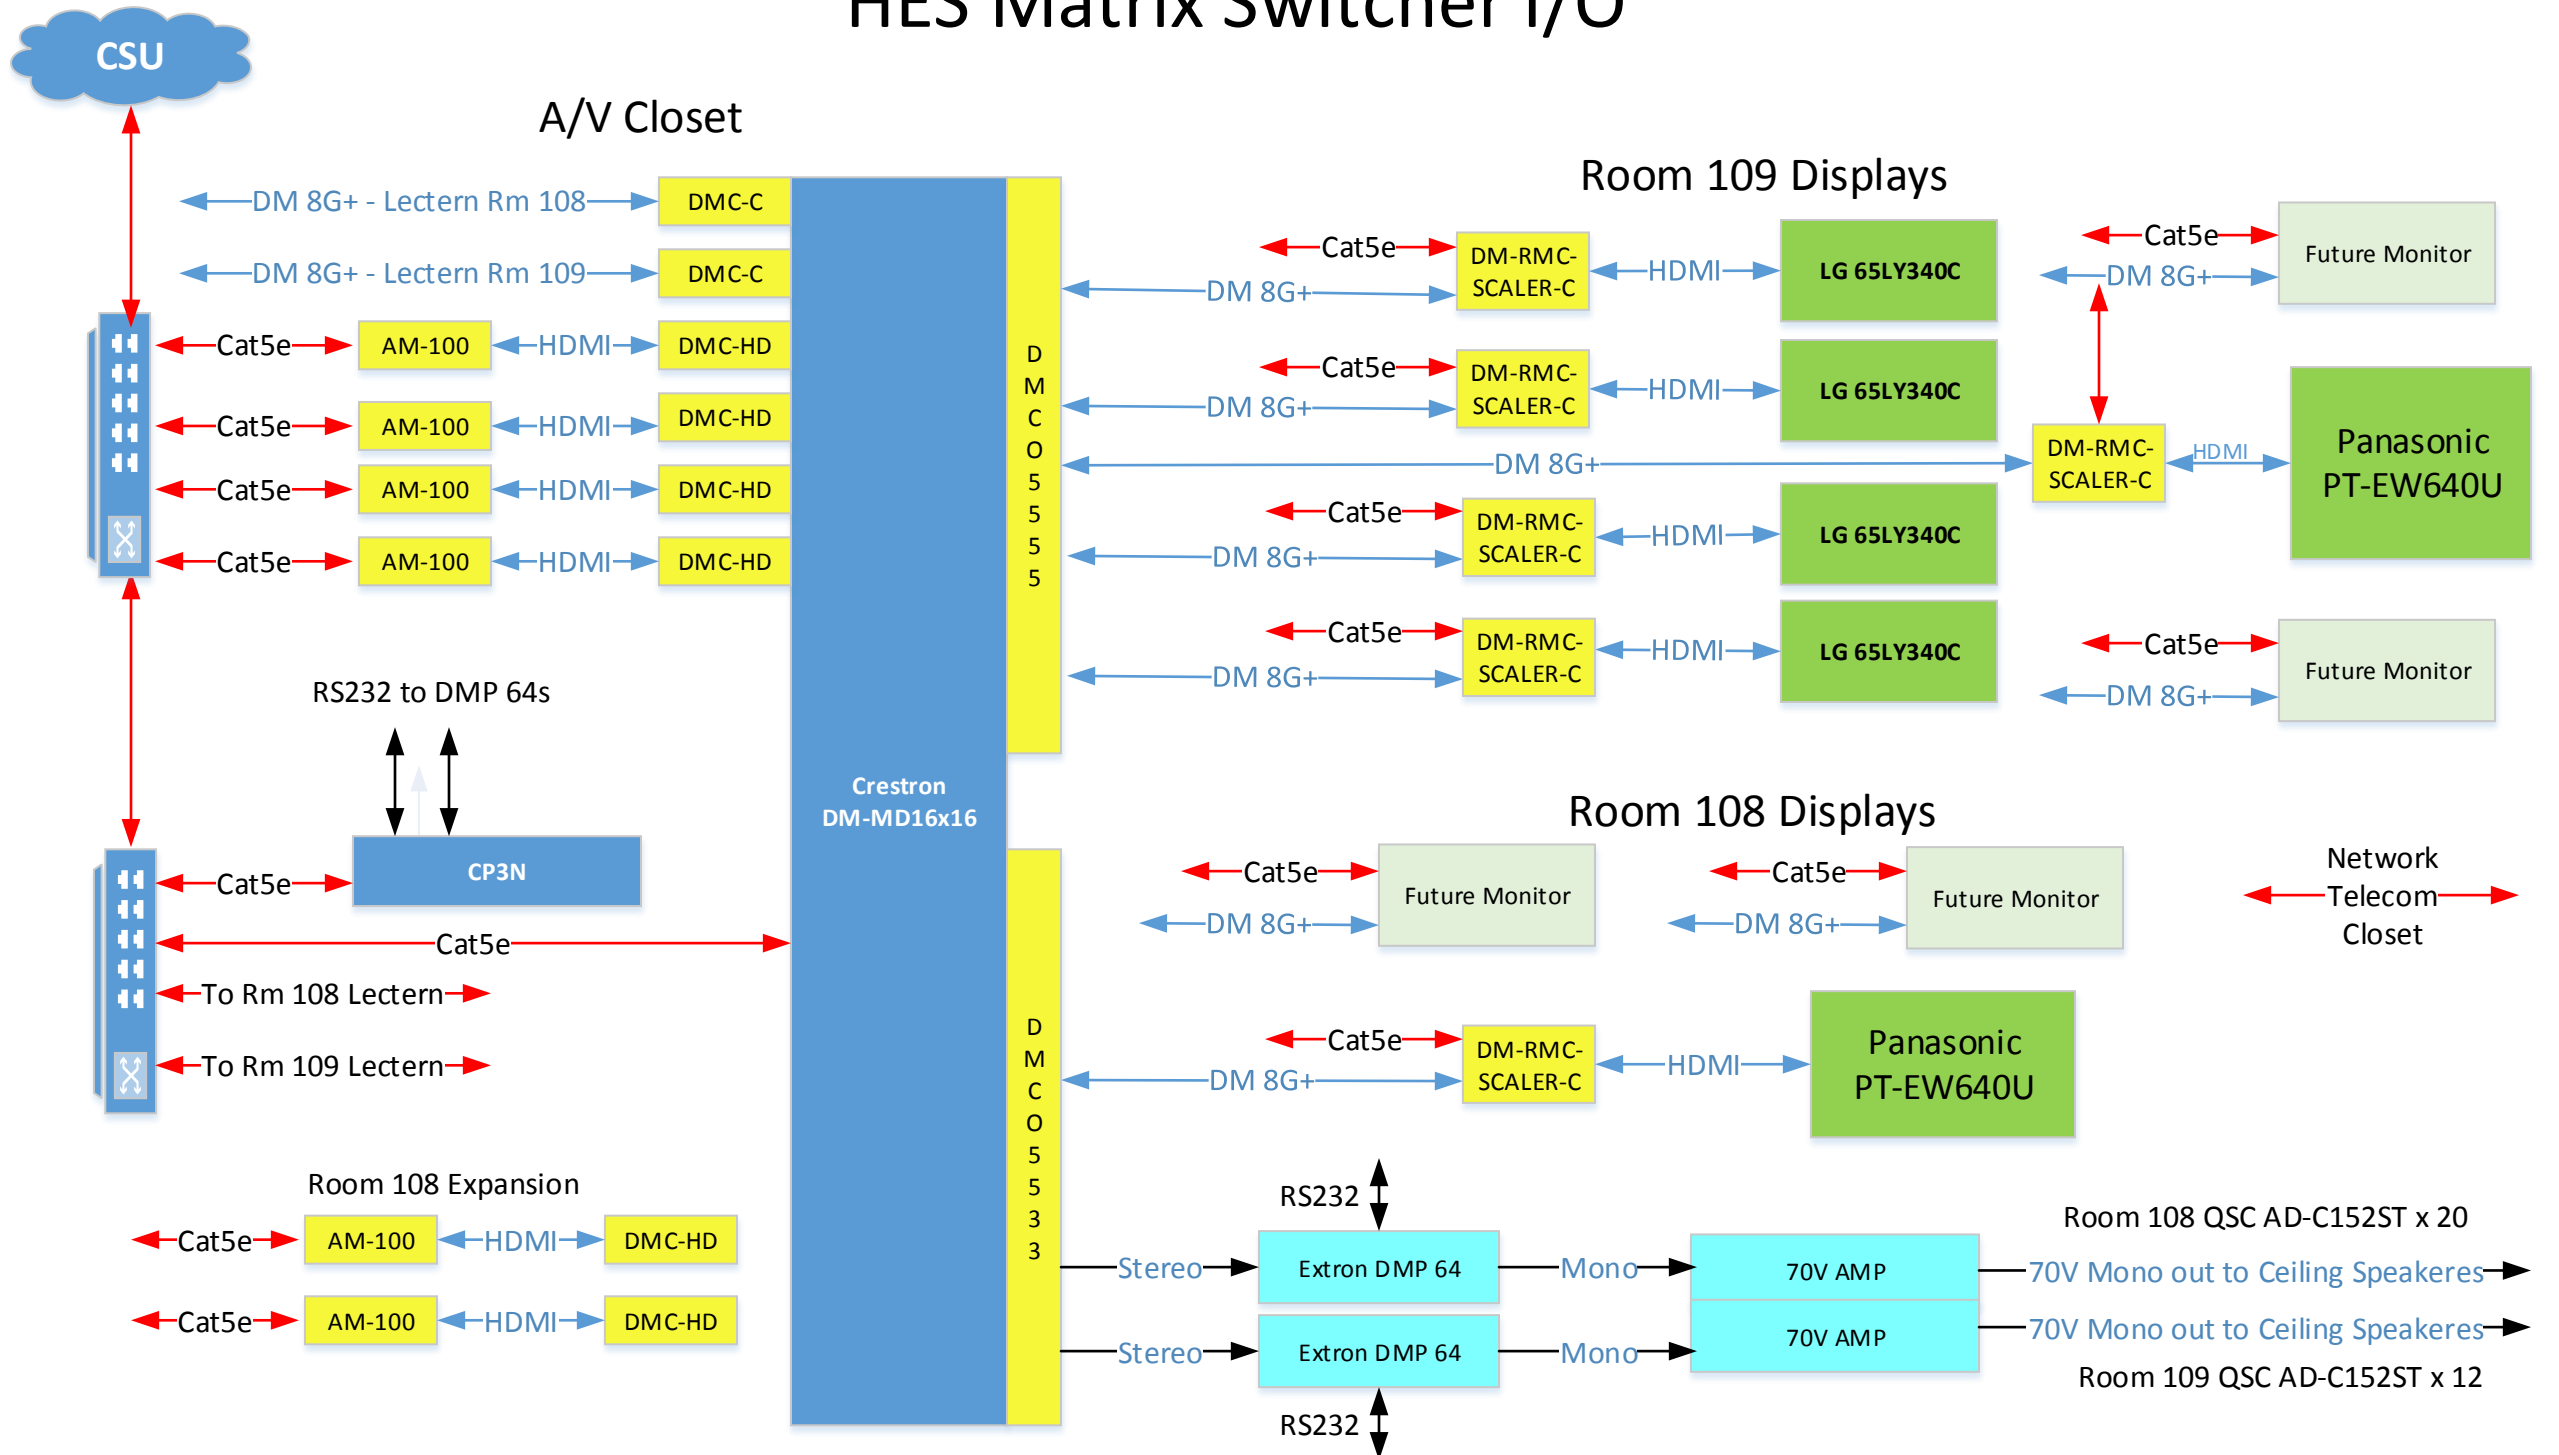

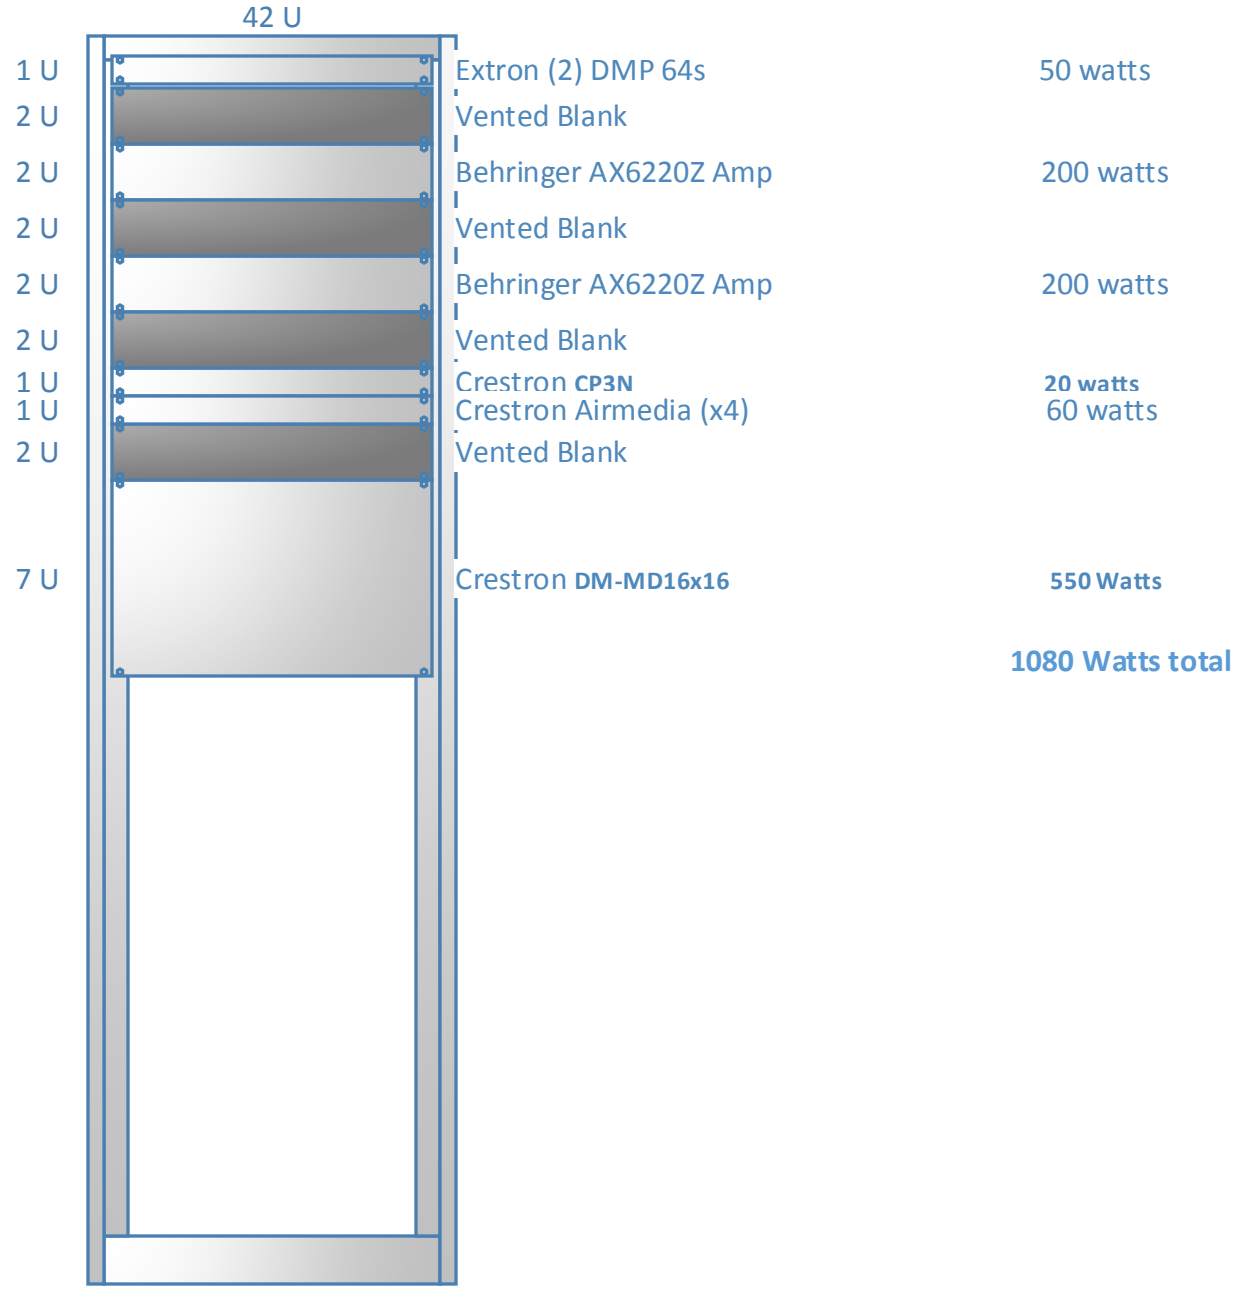

## A/V Closet

### Network Connections (8)

6-AM-100 Crestron Airmedias  
1-Crestron AV3 Controller  
1-DM-MD16x16

### Digital Media Connections (10)

From A/V Closet to Room 108 \*\*  
4 – Monitors  
1- Panasonic Projector  
2- Future Monitor Locations

From A/V Closet to Room 109 \*\*  
1- Panasonic Projector  
2- Future Monitor Locations

\*\* Order –  
8 – MP-WP181-C-B

## Lectern Floor-box

### Network Connections (22)

12- 6 at Each Lectern (108 & 109)

10 -

From A/V Closet to Room 108 \*\*  
4 – Monitors  
1- Panasonic Projector  
2- Future Monitor Locations

From A/V Closet to Room 109 \*\*  
1- Panasonic Projector  
2- Future Monitor Locations

## HDMI Cables

### HDMI Cables

12 – 6ft for 6 Airmedias to Matrix SWR  
- and 6 (6ft) for Monitors

2- 8ft for Projector's

Lectern Cables

4 – 3 ft Bluray and PC (x2)

4 – 10 ft Doc Cam and Laptop (x2)

2 – 10ft VGA w/audio